



# Revised Design

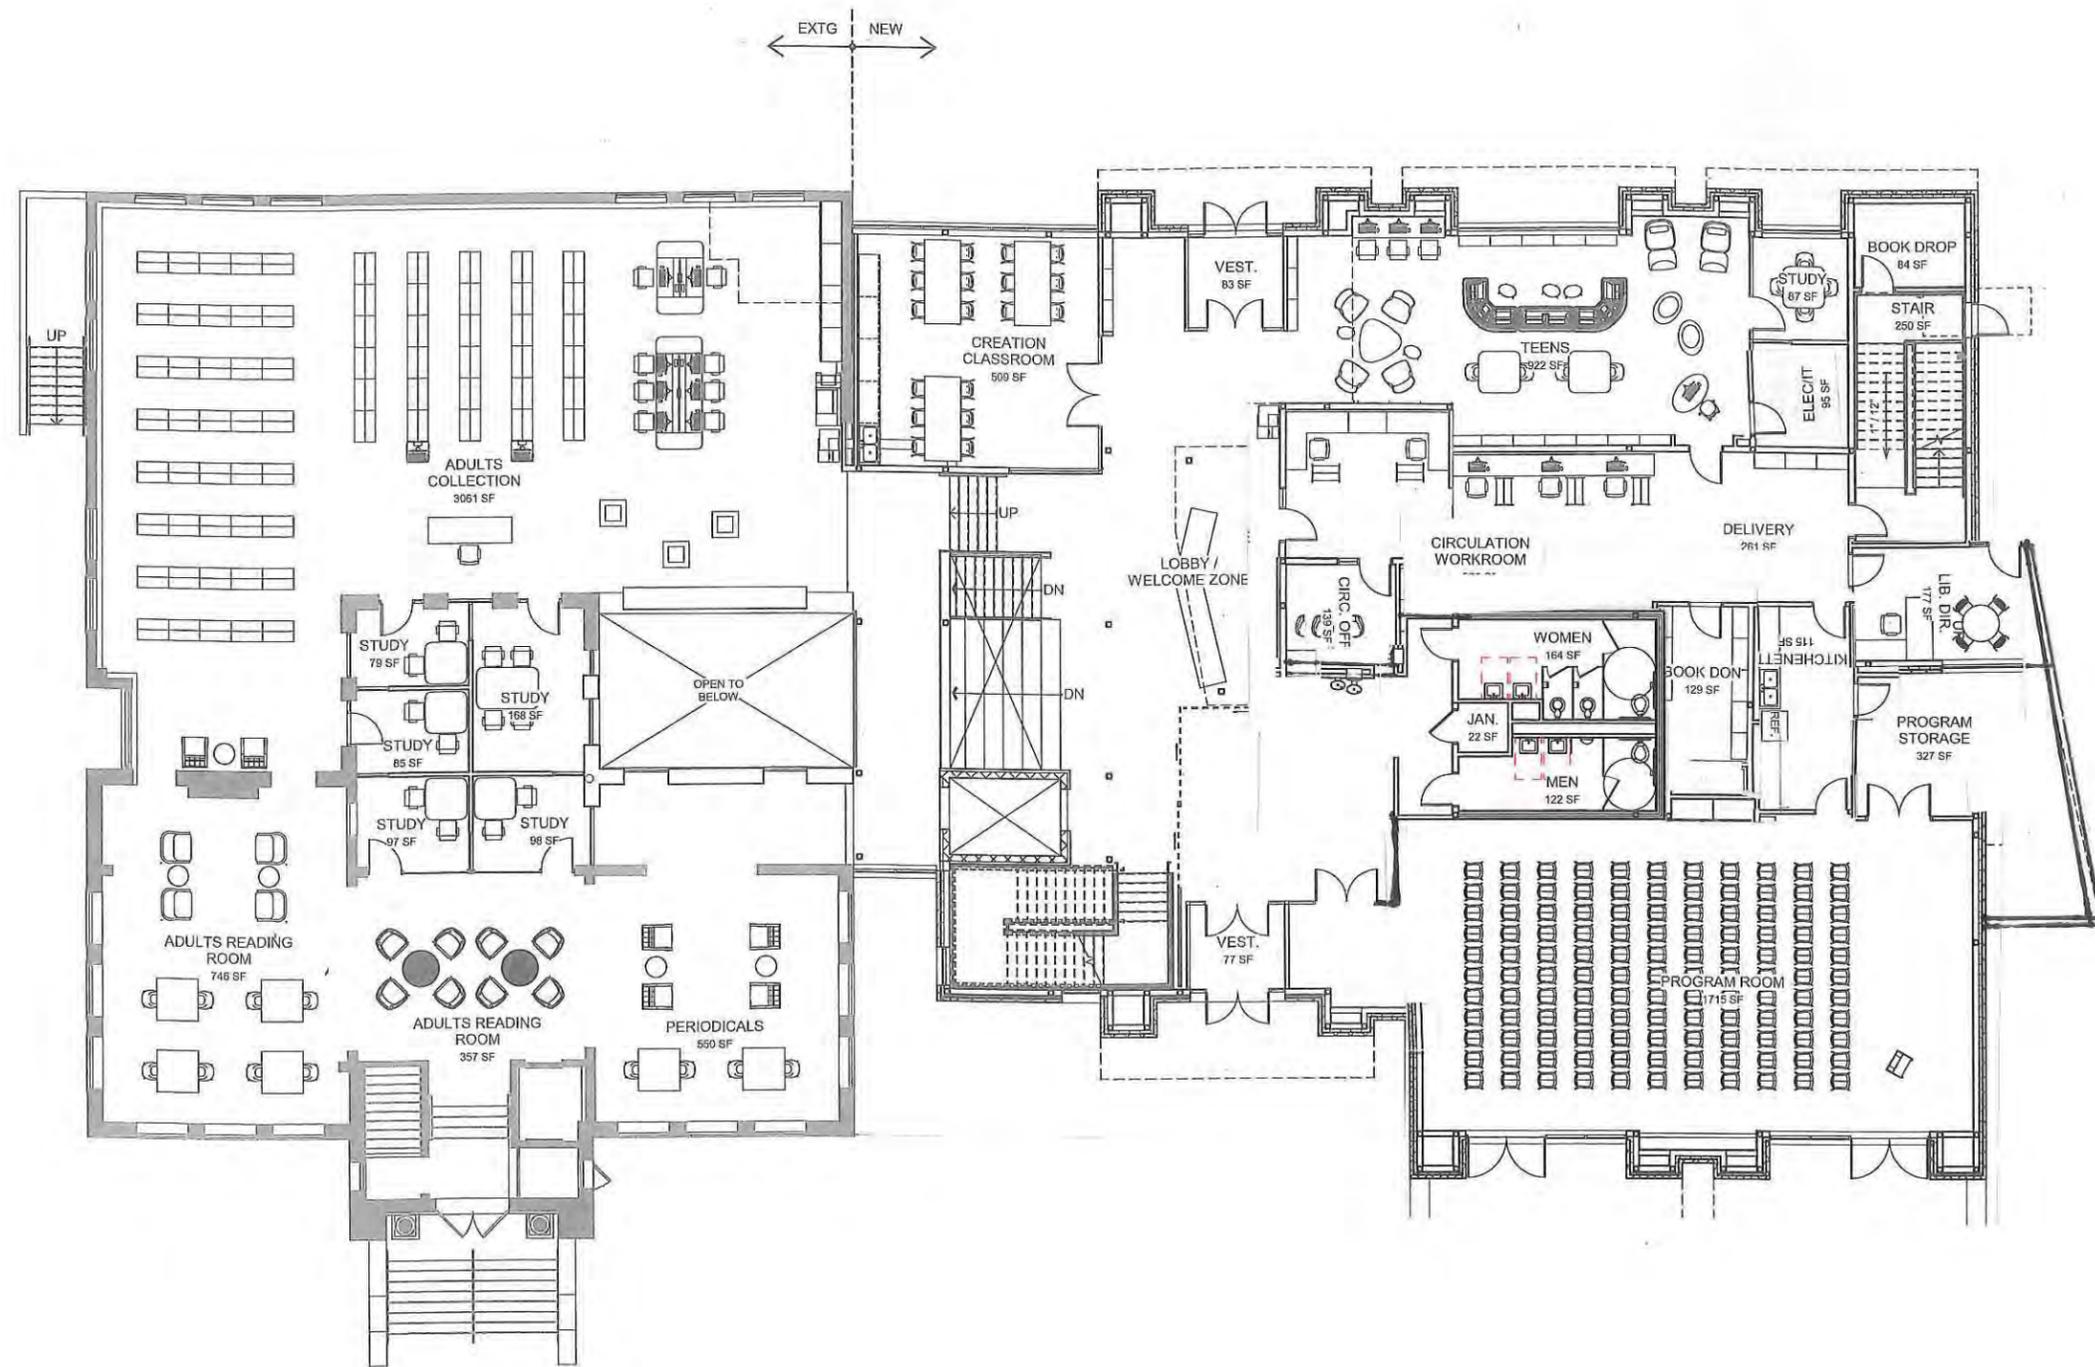

1 LEVEL 1  
A101 1/8" = 1'-0" REFERRED FROM A200

PLOT DATE: 4/22/2020 4:38:01 PM C:\Users\jholmes\Documents\166030000 Barefoot Library Existing Building\_Level1.dwg


# Revised Design

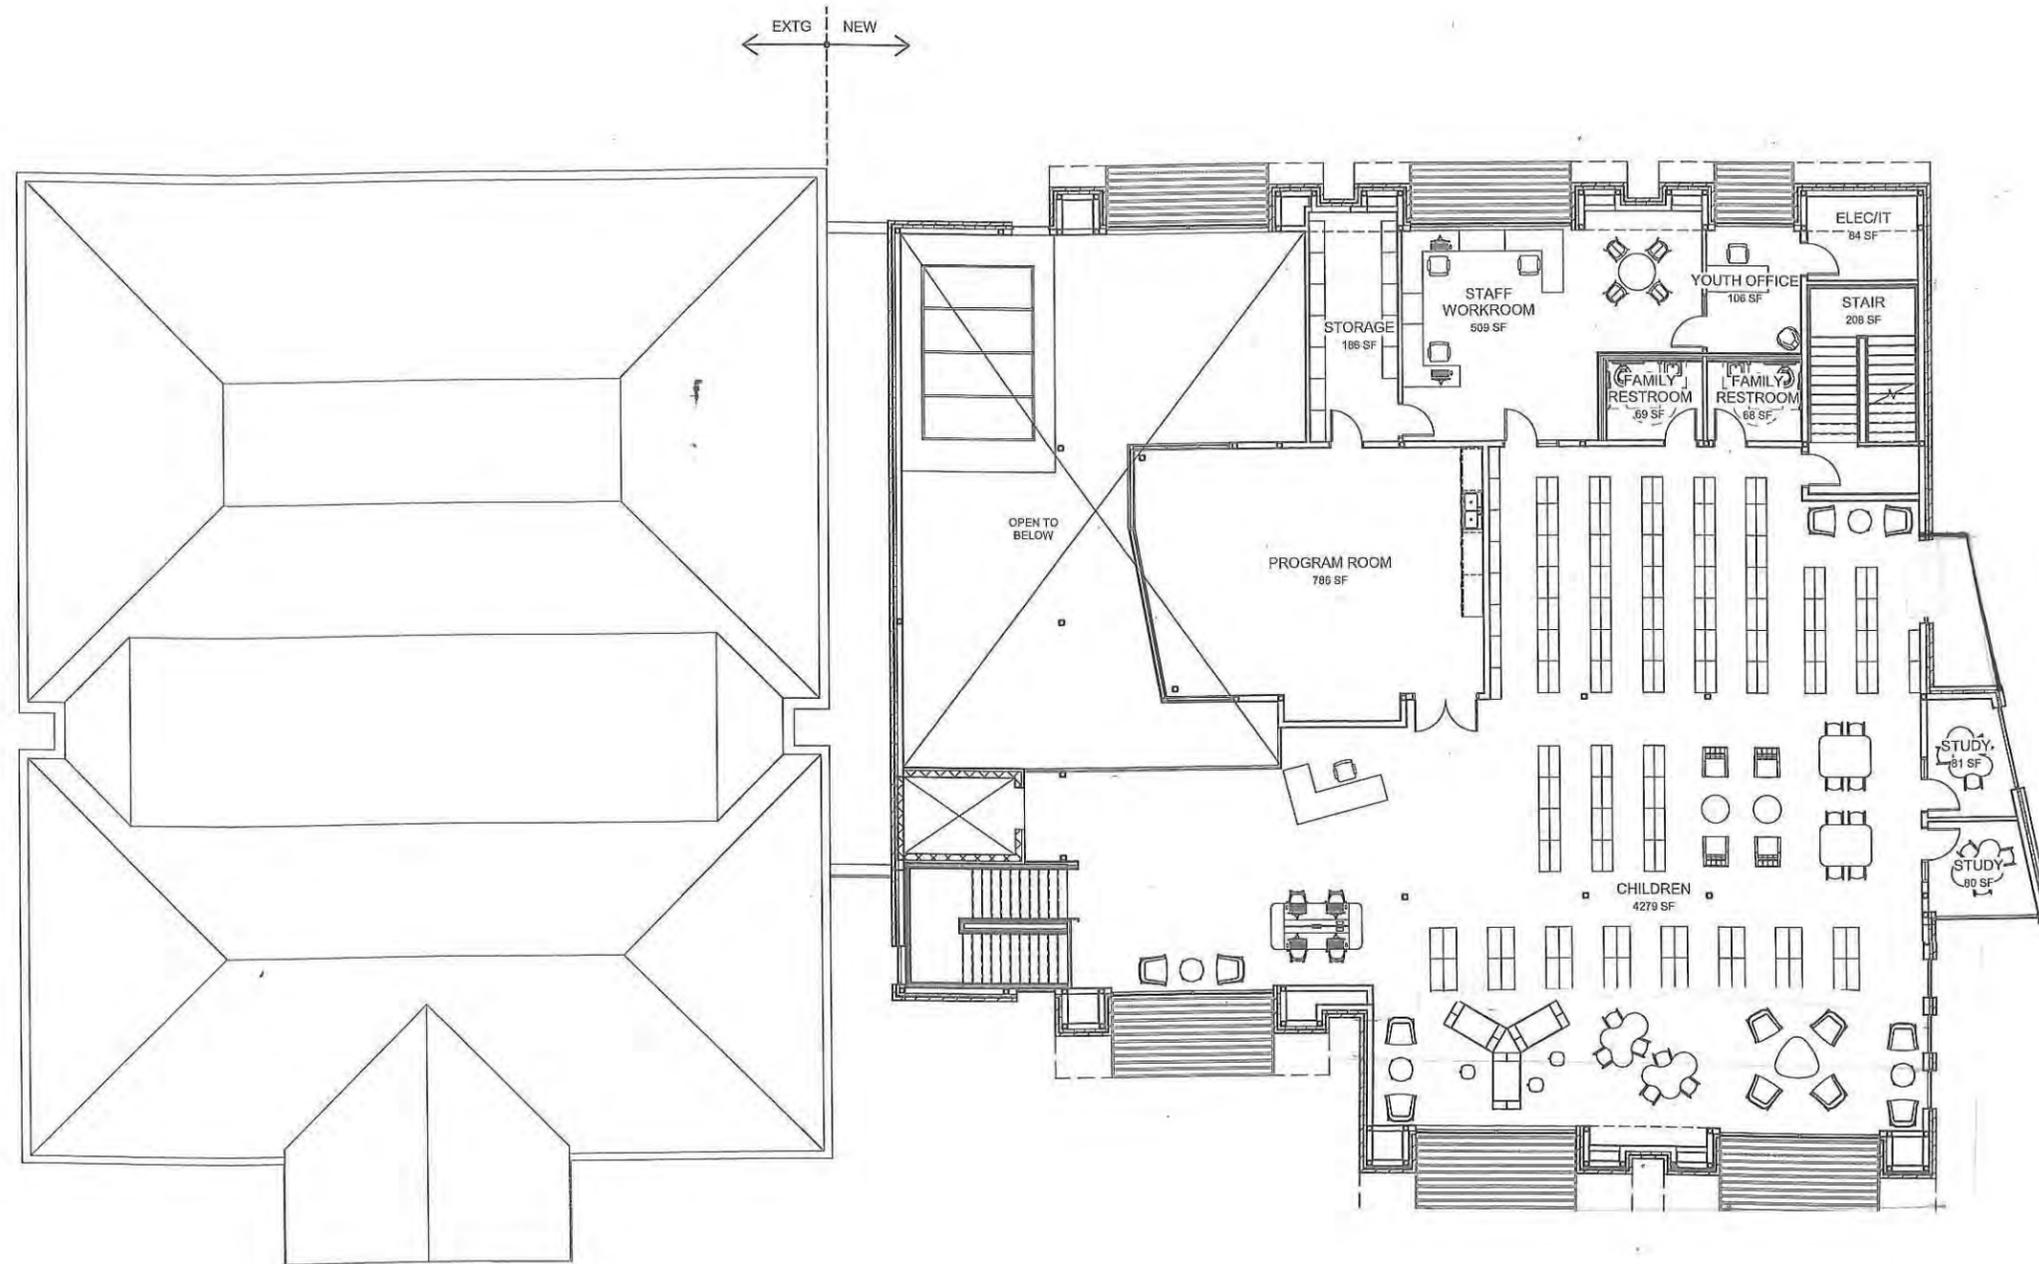


PLOT DATE: 4/22/2020 4:38:07 PM C:\Users\Wholmes\Documents\18603000 Baraboo Library Existing Building\_Lelegholmes.rvt

1 SECOND FLOOR  
A102 1/8" = 1'-0" REFERRED FROM A200

Revised Design no changes

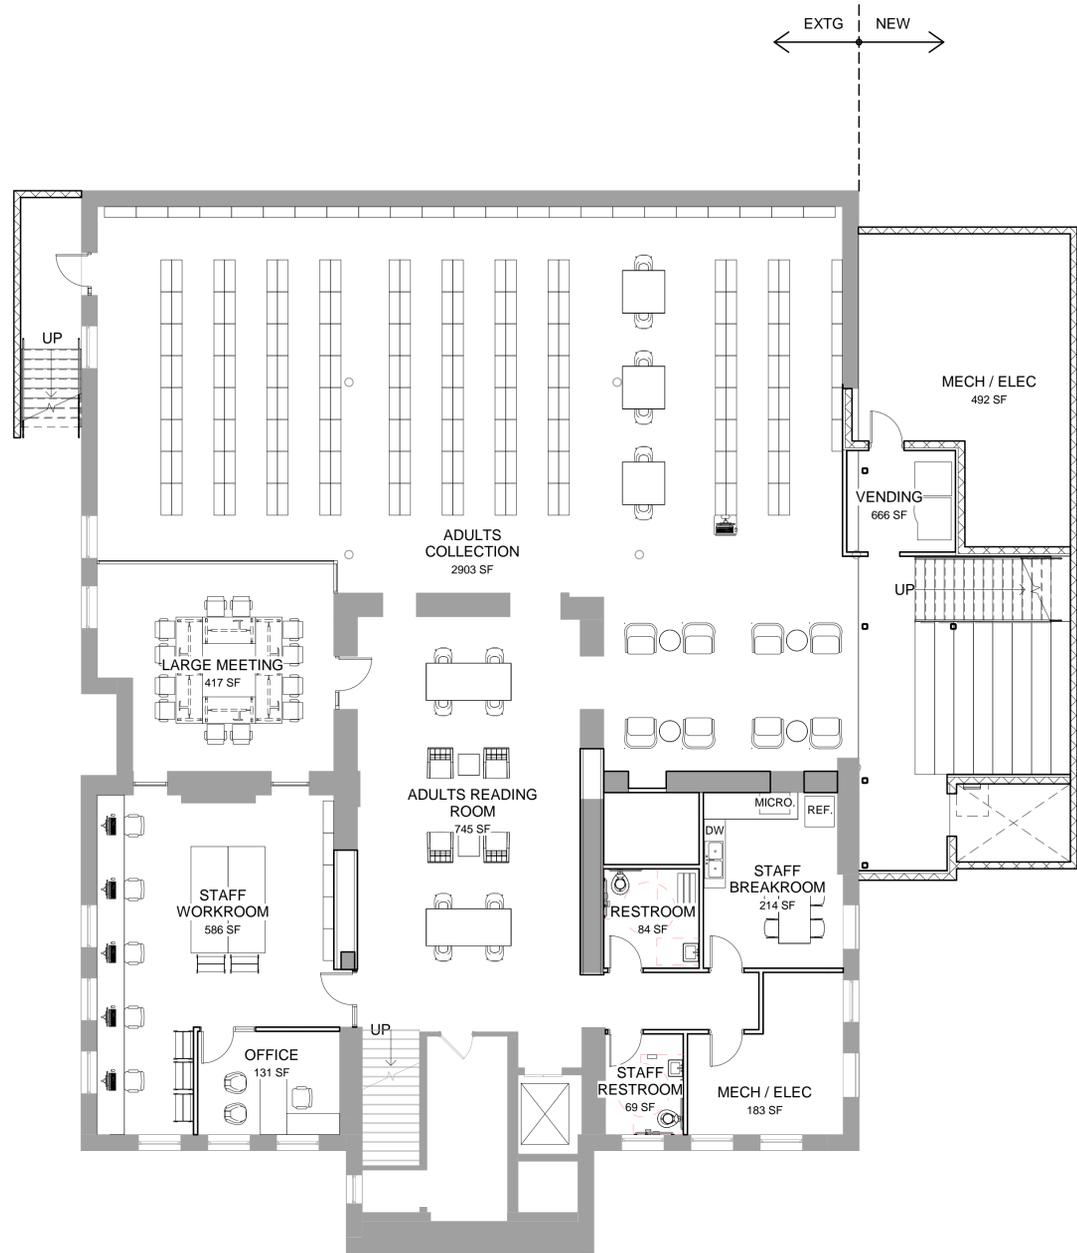

1 BASEMENT  
A103 1/8" = 1'-0" REFERRED FROM:A200

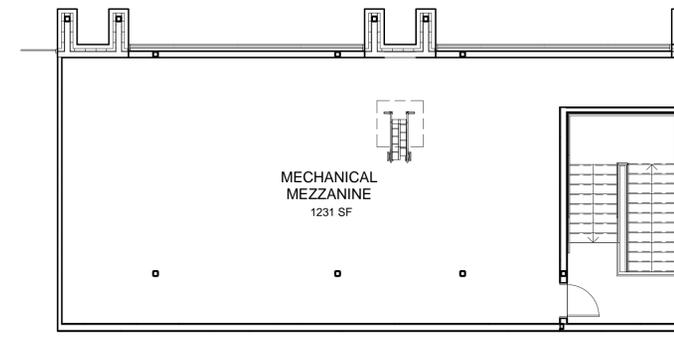

2 MECHANICAL MEZZANINE  
A103 1/8" = 1'-0" REFERRED FROM:A200

KEYNOTE LEGEND - PLANS	
Sheet Note #	Description
01	BRICK VENEER WALL ASSEMBLY WA-1 WITH MASONRY VENEER WALL ASSEMBLY WA-2 WATER TABLE, REFER TO BUILDING ELEVATIONS
02	MASONRY VENEER WALL ASSEMBLY WA-2, REFER TO BUILDING ELEVATIONS
03	EXTERIOR STOREFRONT GLAZING SYSTEM WITH THERMAL BREAKS
03	EXTERIOR STOREFRONT GLAZING SYSTEM WITH THERMAL BREAKS
04	INTERIOR STOREFRONT GLAZING SYSTEM
05	GLASS DOOR IN STOREFRONT GLAZING SYSTEM
06	HYDRAULIC MACHINE ROOMLESS ELEVATOR
07	METAL STAIR WITH TERRAZZO TREADS AND RISERS
08	STAINLESS STEEL HANDRAIL, TYP
09	PERFORATED METAL SLIDING DOOR WITH OVERHEAD TRACK AND HARDWARE
10	SOLID WOOD FLOORING & PLANK STEPS
11	GLASS RAILING WITH STAINLESS STEEL CAP
12	METAL STAIR
13	PAINTED METAL HANDRAIL
14	CONCRETE RAMP BELOW STAIR
15	ARCHITECTURALLY EXPOSED STRUCTURAL STEEL FRAMING, TYP AT EXPOSED STEEL
16	WATER FOUNTAIN
17	STAINED WOOD CABINETS WITH QUARTZ COUNTERTOP
18	LOW WALL WITH QUARTZ COUNTERTOP
19	PLASTIC LAMINATE CABINETS WITH PLASTIC LAMINATE COUNTERTOP
20	HOLLOW METAL FRAME WITH GLASS SIDE LITE
21	METAL STORAGE SHELVING
22	AREA OF NEW FLOOR TO INFILL OLD STAIR OPENING
23	BRICK VENEER WALL ASSEMBLY WA-1 WITH PREFINISHED STANDING SEAM METAL PANEL WALL ASSEMBLY WA-3 ABOVE, REFER TO BUILDING ELEVATIONS
24	PREFINISHED STANDING SEAM METAL PANEL WALL ASSEMBLY WA-3, REFER TO BUILDING ELEVATIONS
25	METAL SUN SHADE AWNING
26	EXISTING ARCHITECTURALLY EXPOSED STRUCTURAL STEEL FRAMING
27	PLASTIC LAMINATE COUNTERTOP
28	MODIFIED BITUMINOUS SHEET WATER PROOFING WITH FILTER FABRIC AND DRAINAGE BOARD TYPICAL BELOW GRADE
29	BENTONITE WATERPROOFING AT ELEVATOR PIT BELOW GRADE
30	LADDER & SUMP PIT AT ELEVATOR PIT
31	ACOUSTIC CMU WALL SEPARATION
32	POLYURETHANE WATERPROOFING COATING SYSTEM AT FLOOR WITH INTEGRAL COVE BASE
33	METAL ROOF HATCH ABOVE WITH INTEGRATED LADDER AND RAILING
34	METAL LOUVER SYSTEM, REFER TO BUILDING ELEVATIONS
35	CONCRETE STAIR, REFERENCE CIVIL DRAWINGS
36	RETAINING WALL, REFERENCE CIVIL DRAWINGS

  
 BY: \_\_\_\_\_

PRELIMINARY

REVISION: \_\_\_\_\_

No. DATE: \_\_\_\_\_

F.B.: \_\_\_\_\_ DRAWN BY: \_\_\_\_\_


PROJECT NO.: \_\_\_\_\_ PROJECT DATE: 5/31/2019 SCALE AS SHOWN

BASEMENT & MECHANICAL MEZZANINE PLANS  
**BARABOO PUBLIC LIBRARY**  
 EXPANSION & REMODEL  
 Baraboo WI  
 230 4th Ave.

SHEET  
**A103**


# Revised Design with changes noted

Overall change in square footage approximately: 125 sqft first floor

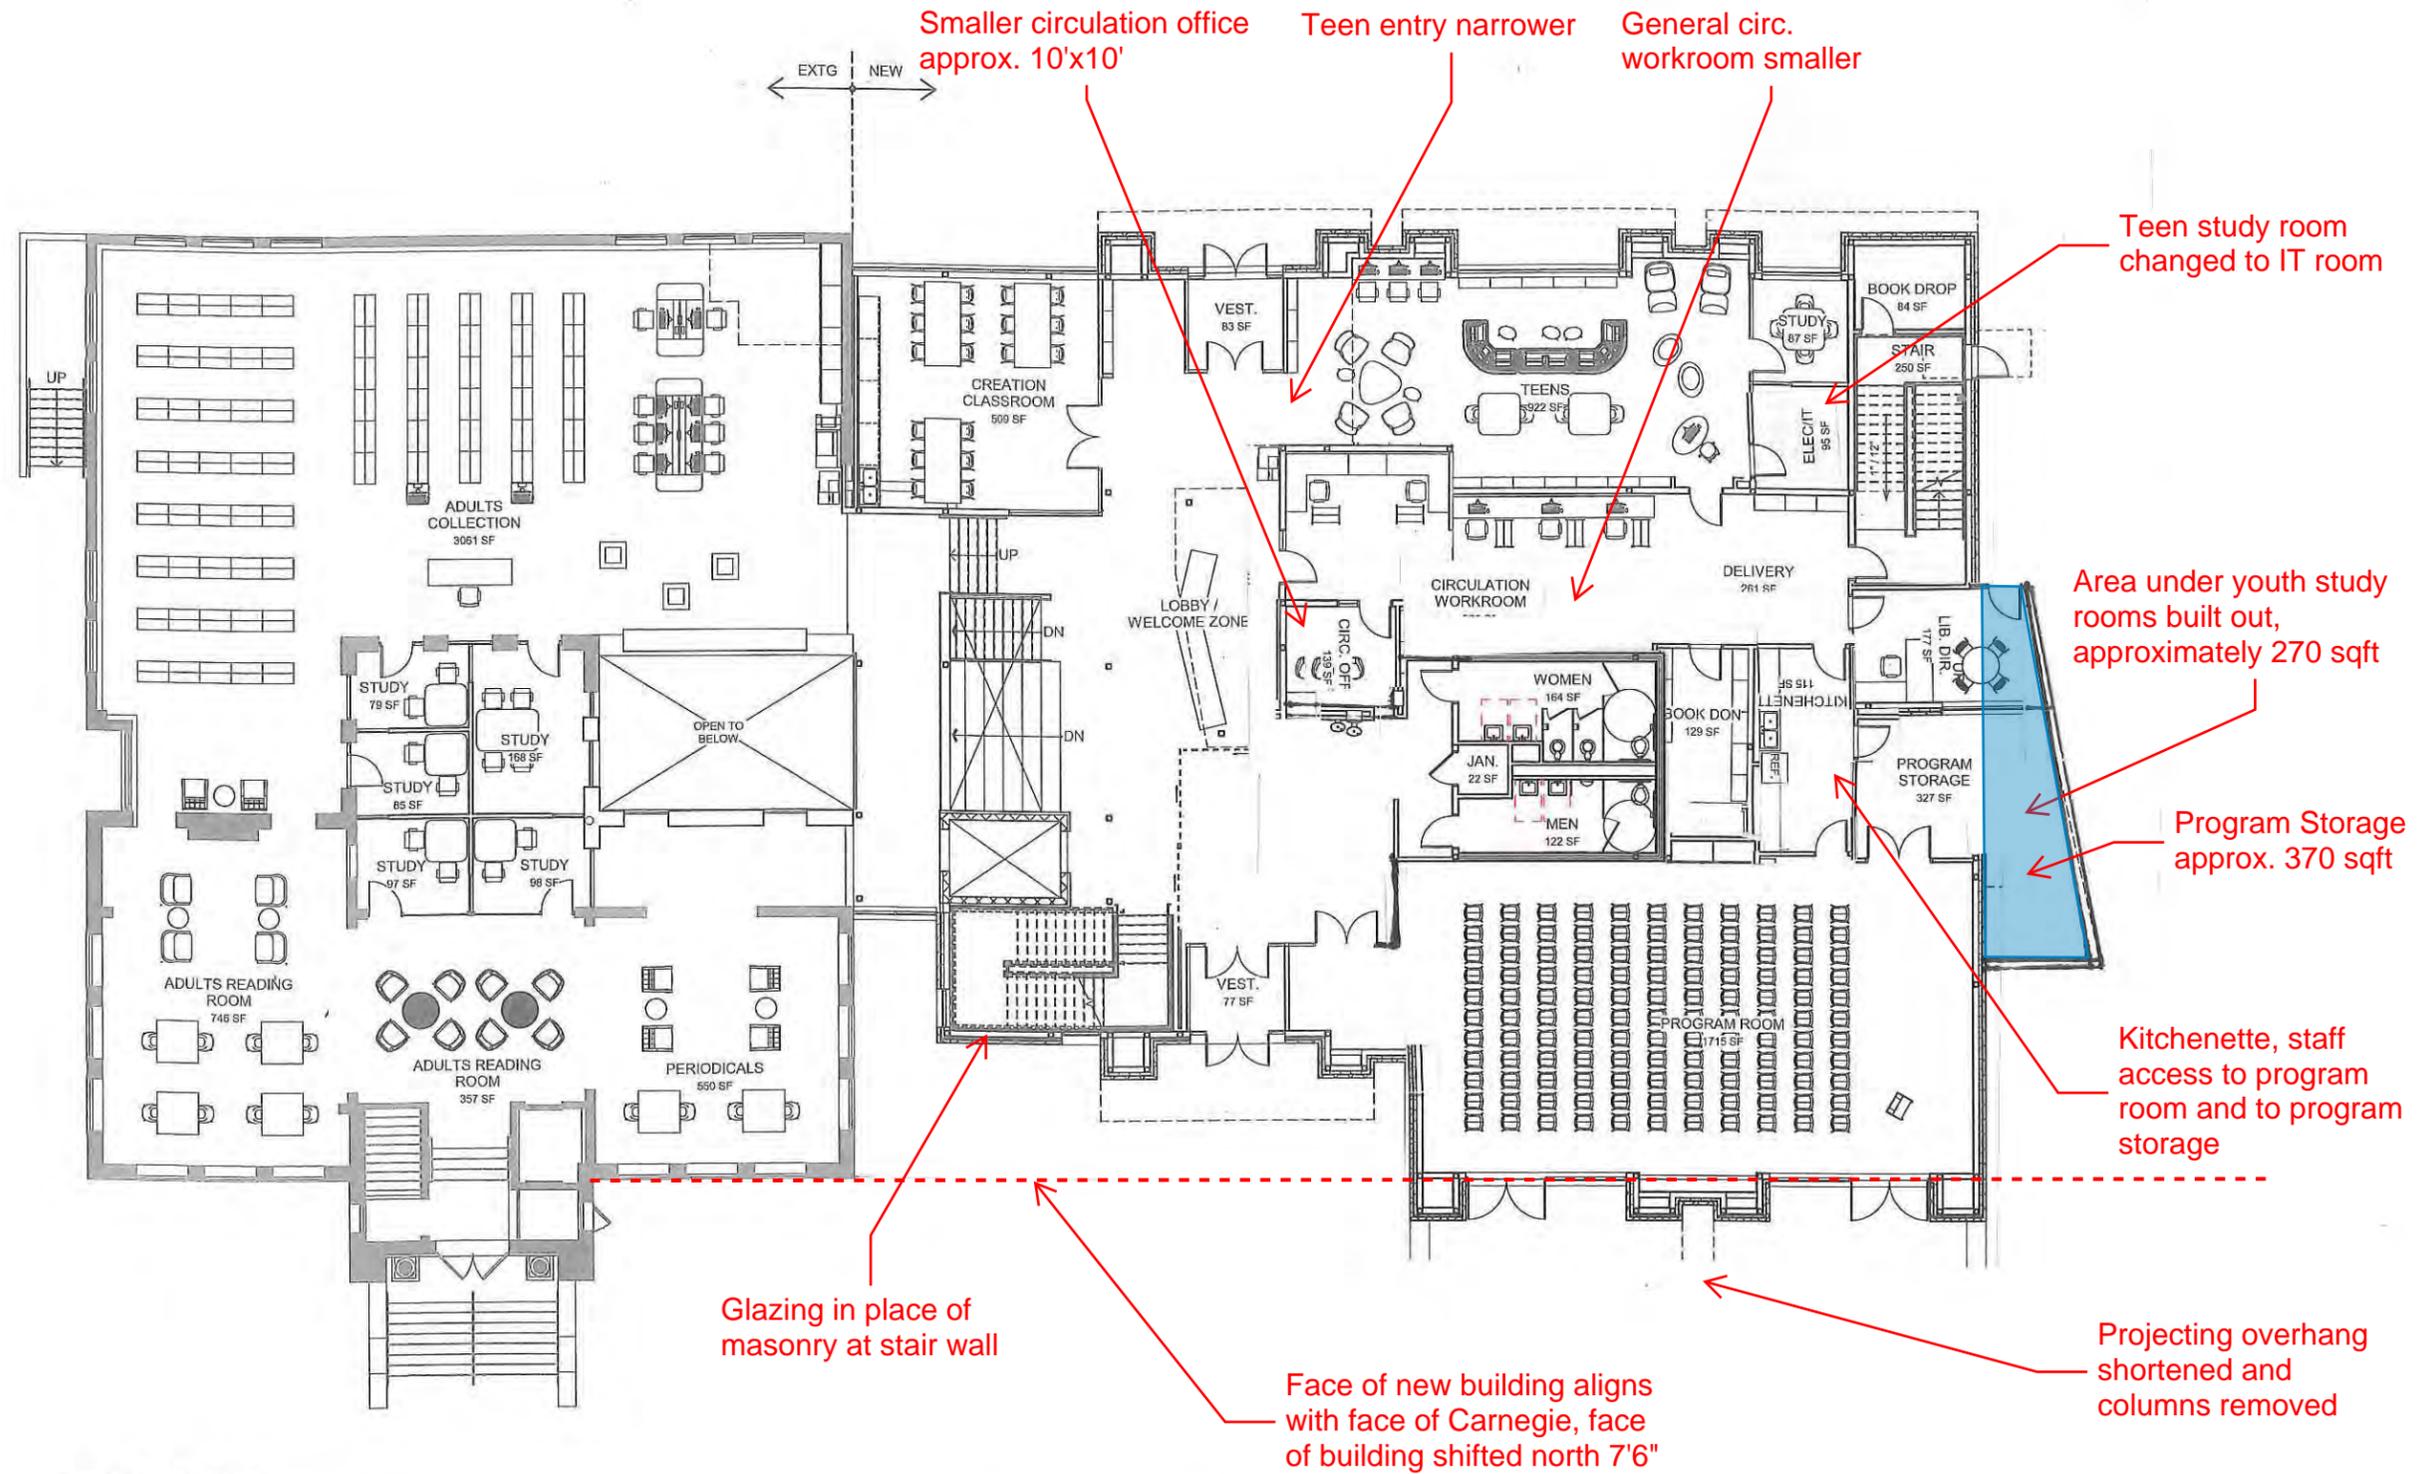

# Revised Design with changes noted

Overall change in square footage approximately: 335 sqft first floor

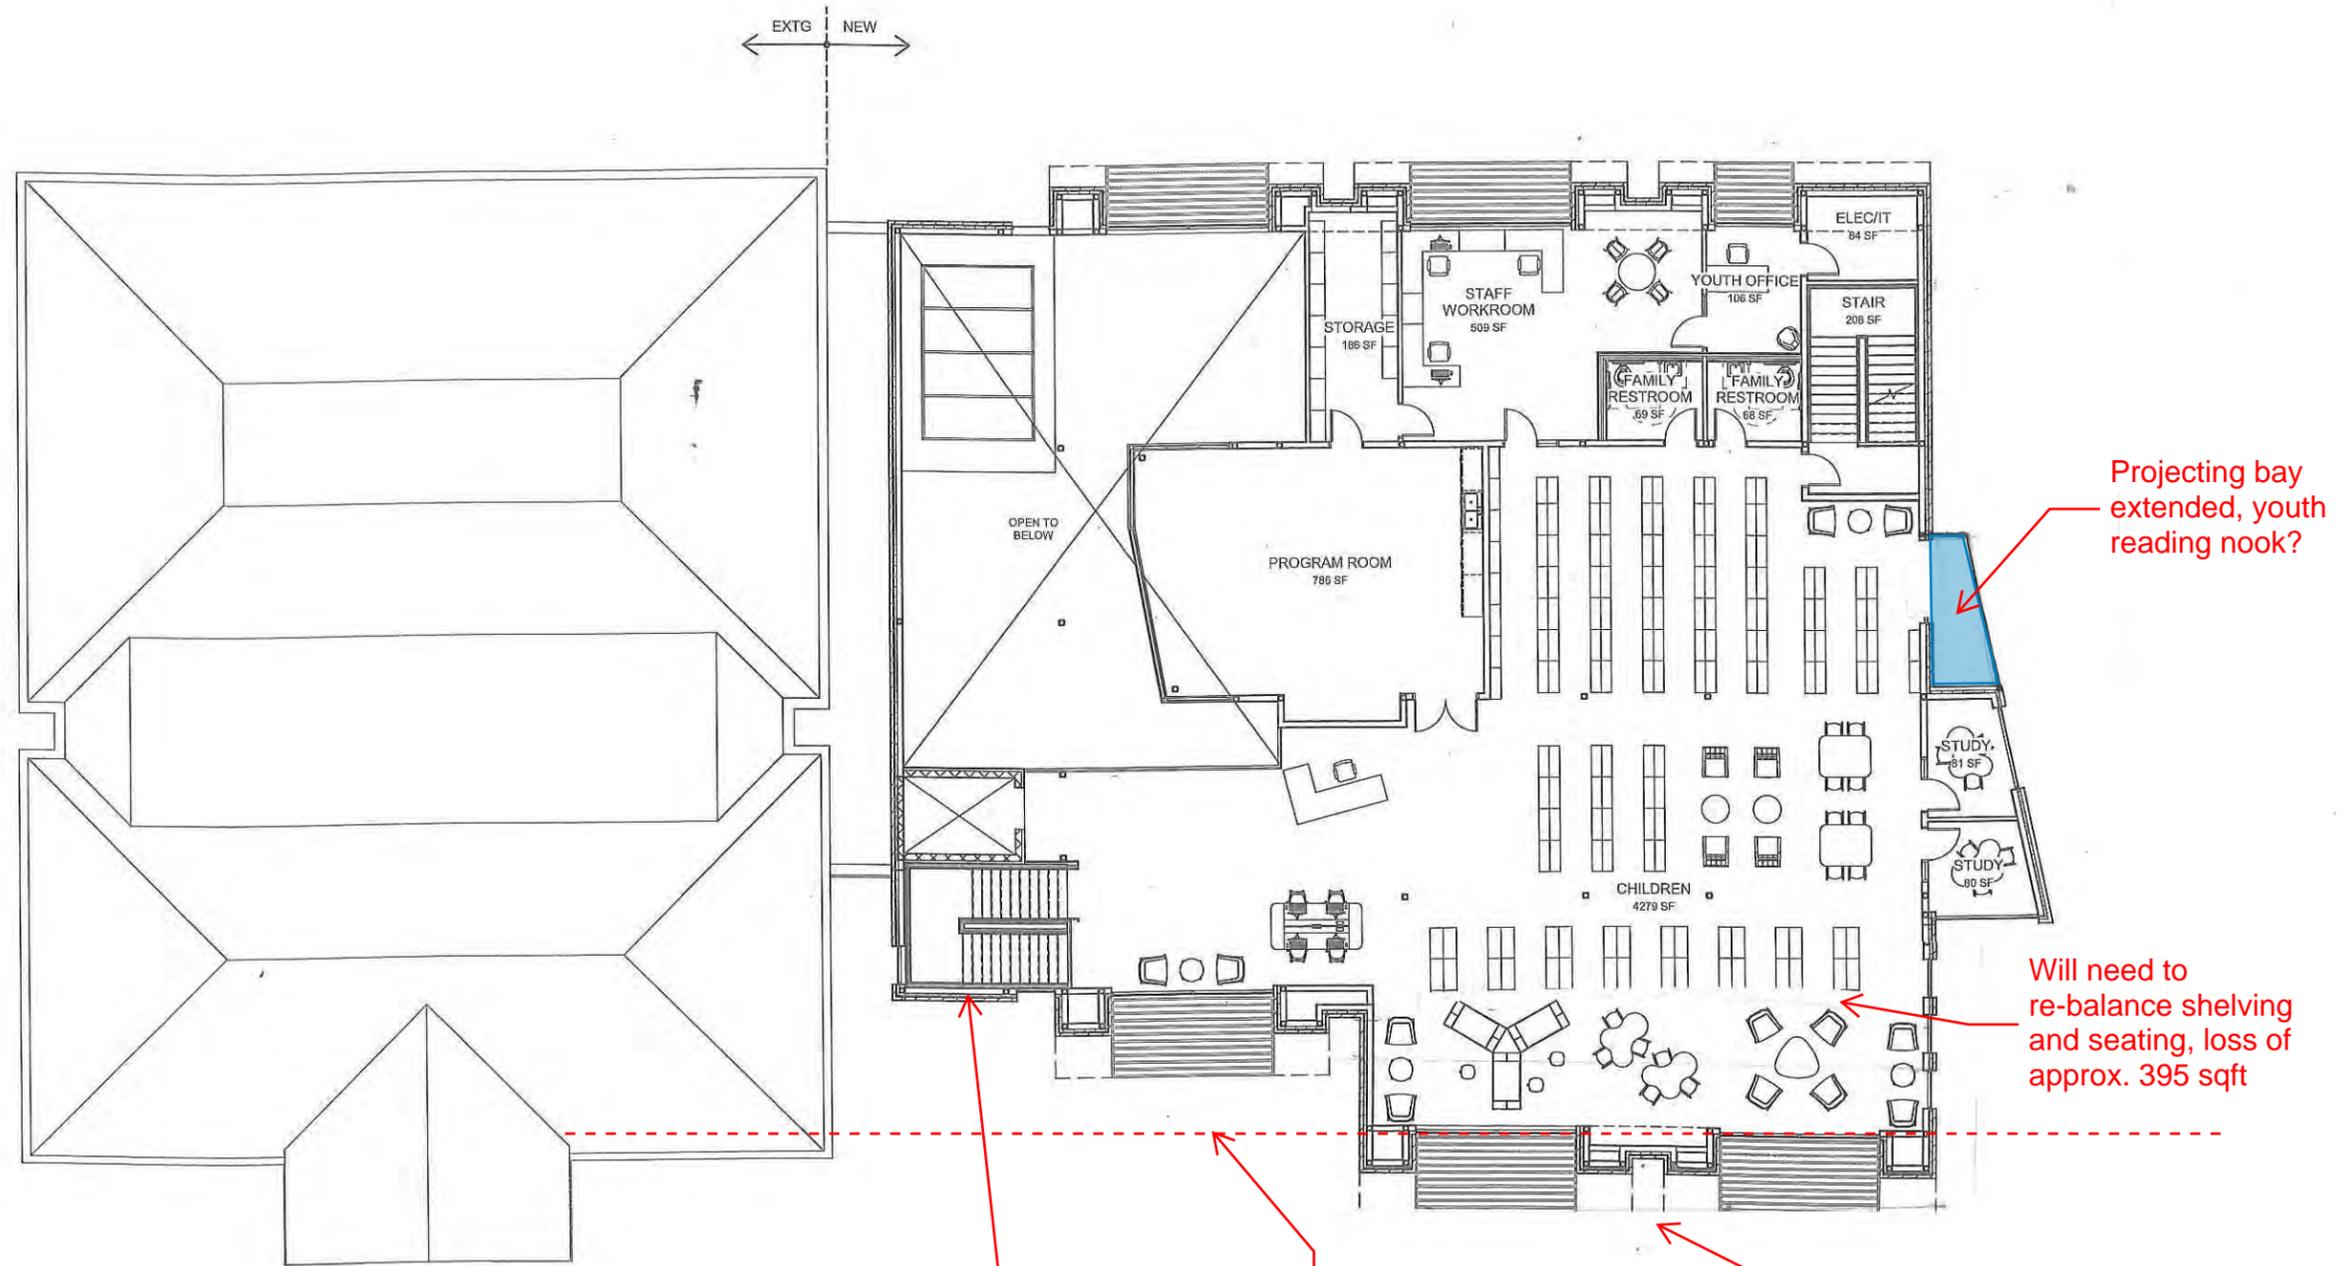

Projecting bay extended, youth reading nook?

Will need to re-balance shelving and seating, loss of approx. 395 sqft

Glazing in place of masonry at stair wall

Face of new building aligns with face of Carnegie, face of building shifted north 7'6"

Projecting overhang shortened and columns removed